

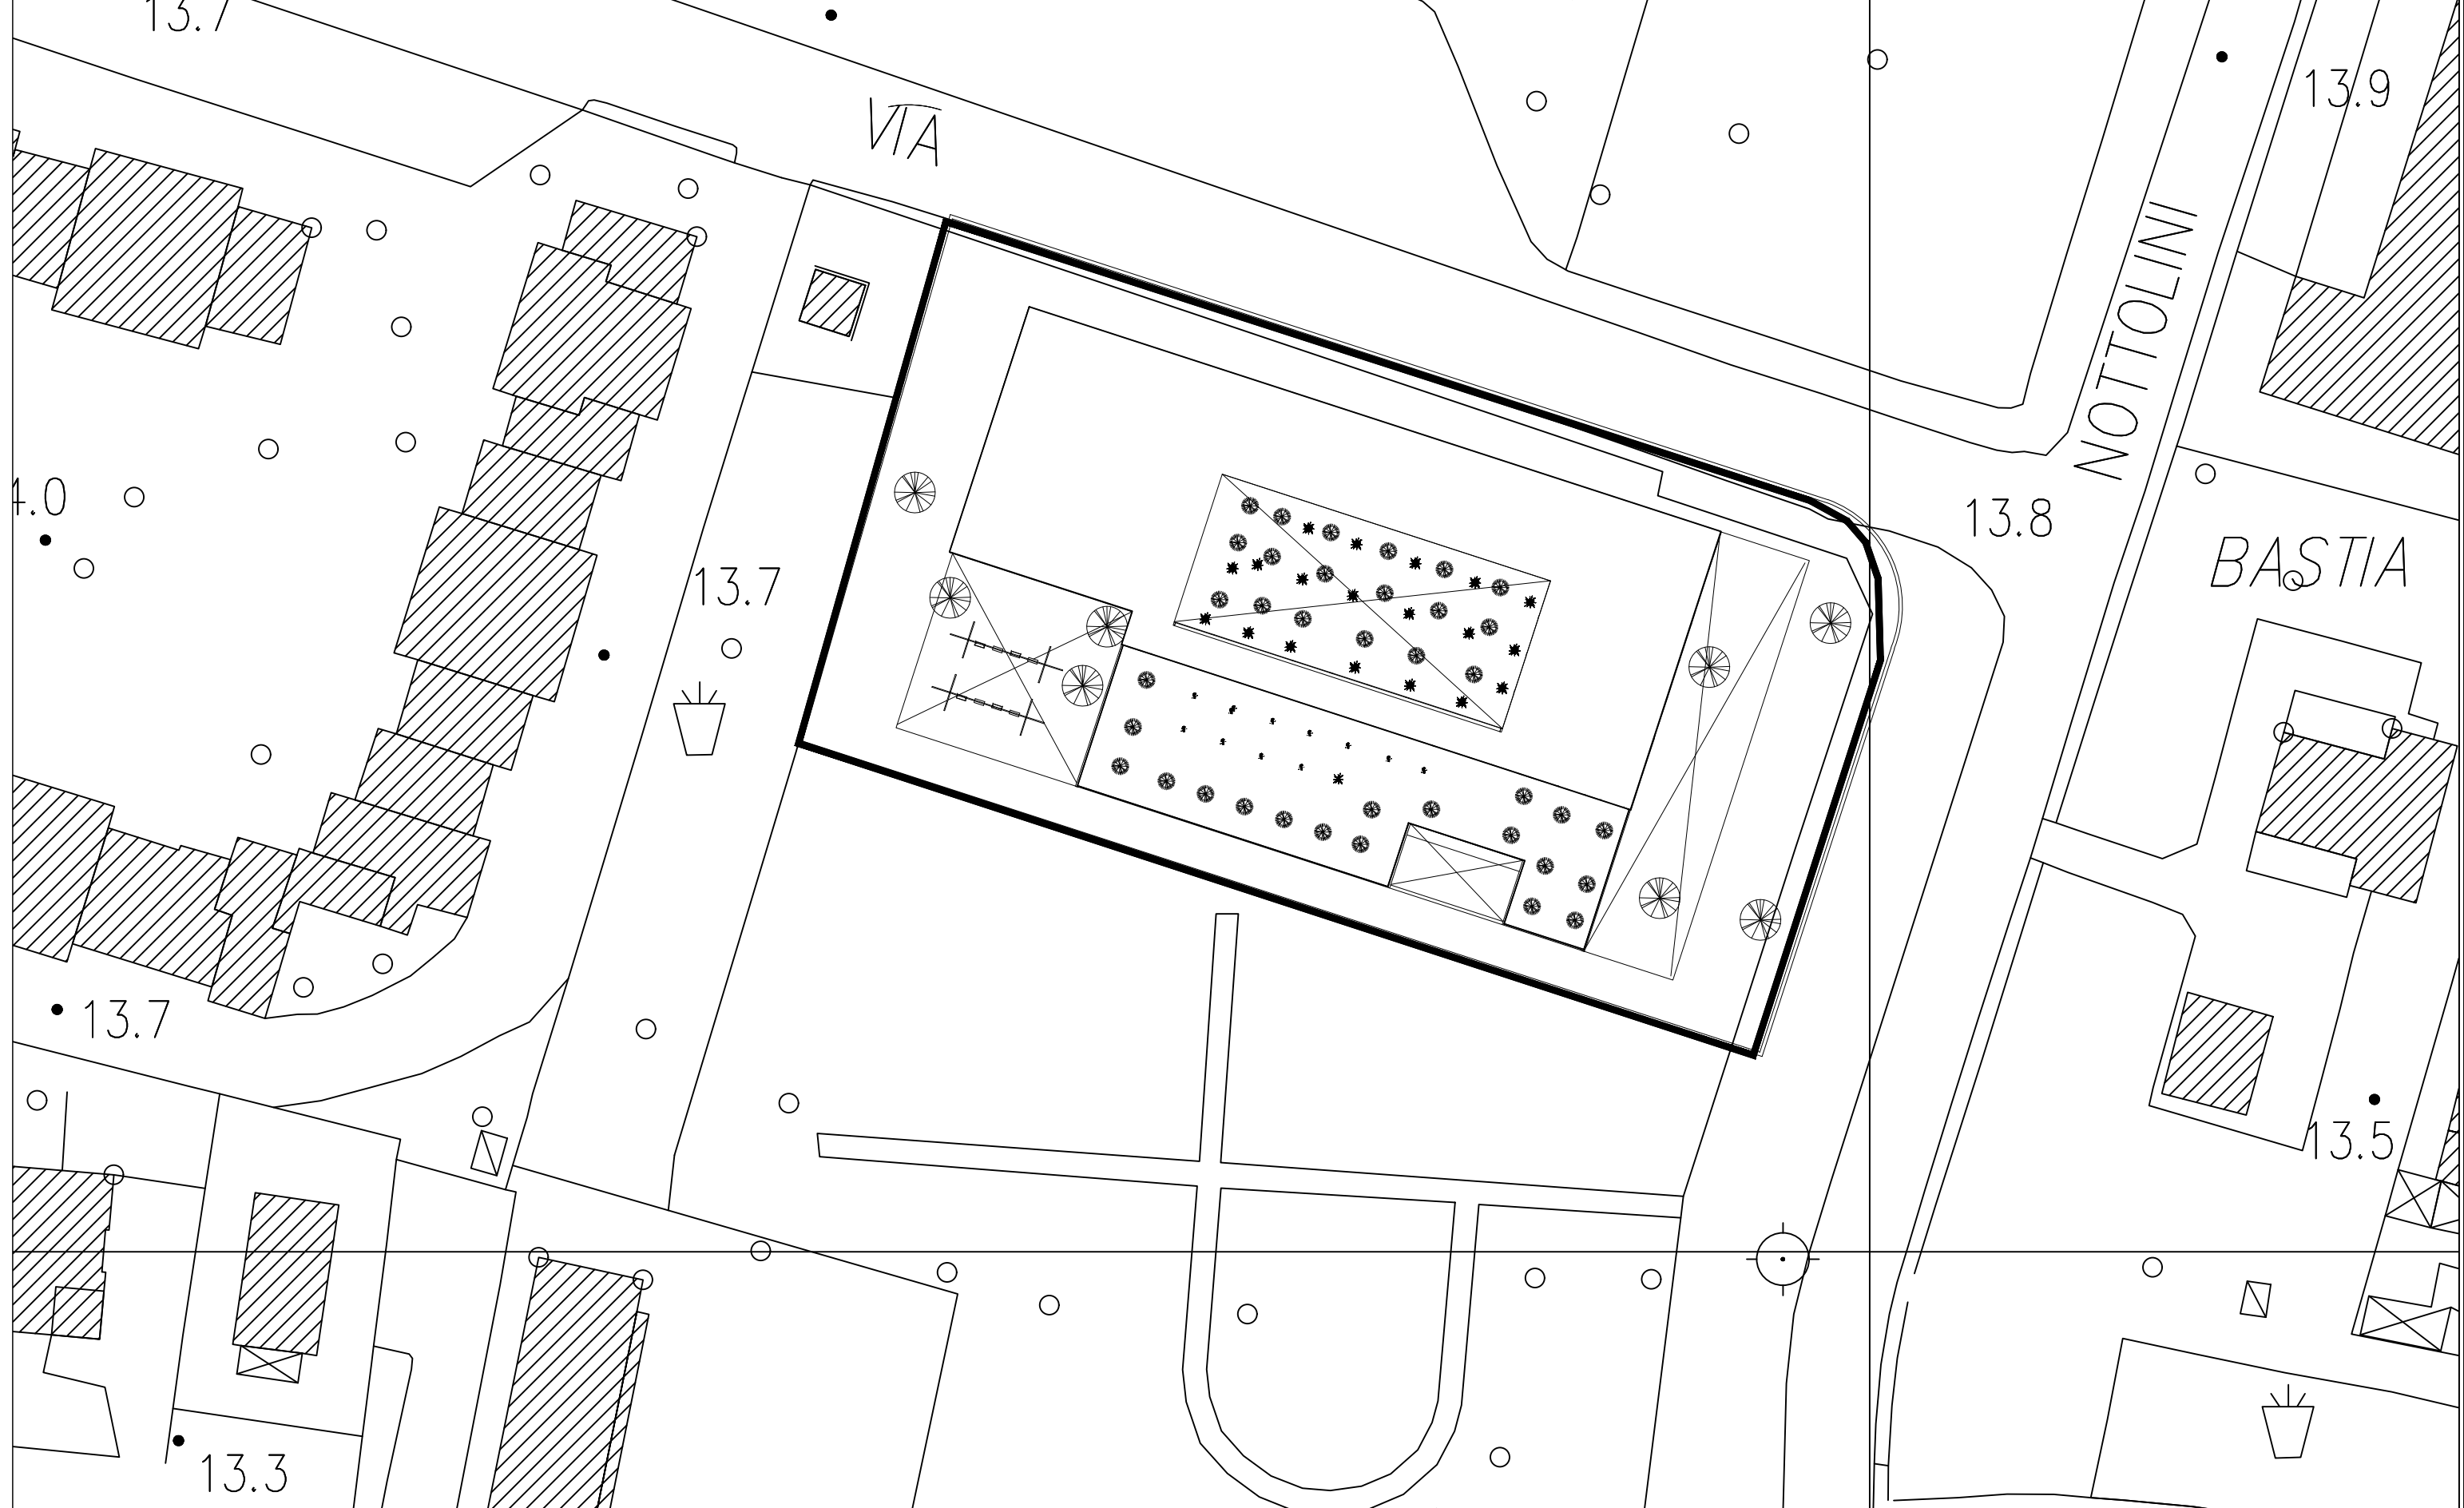
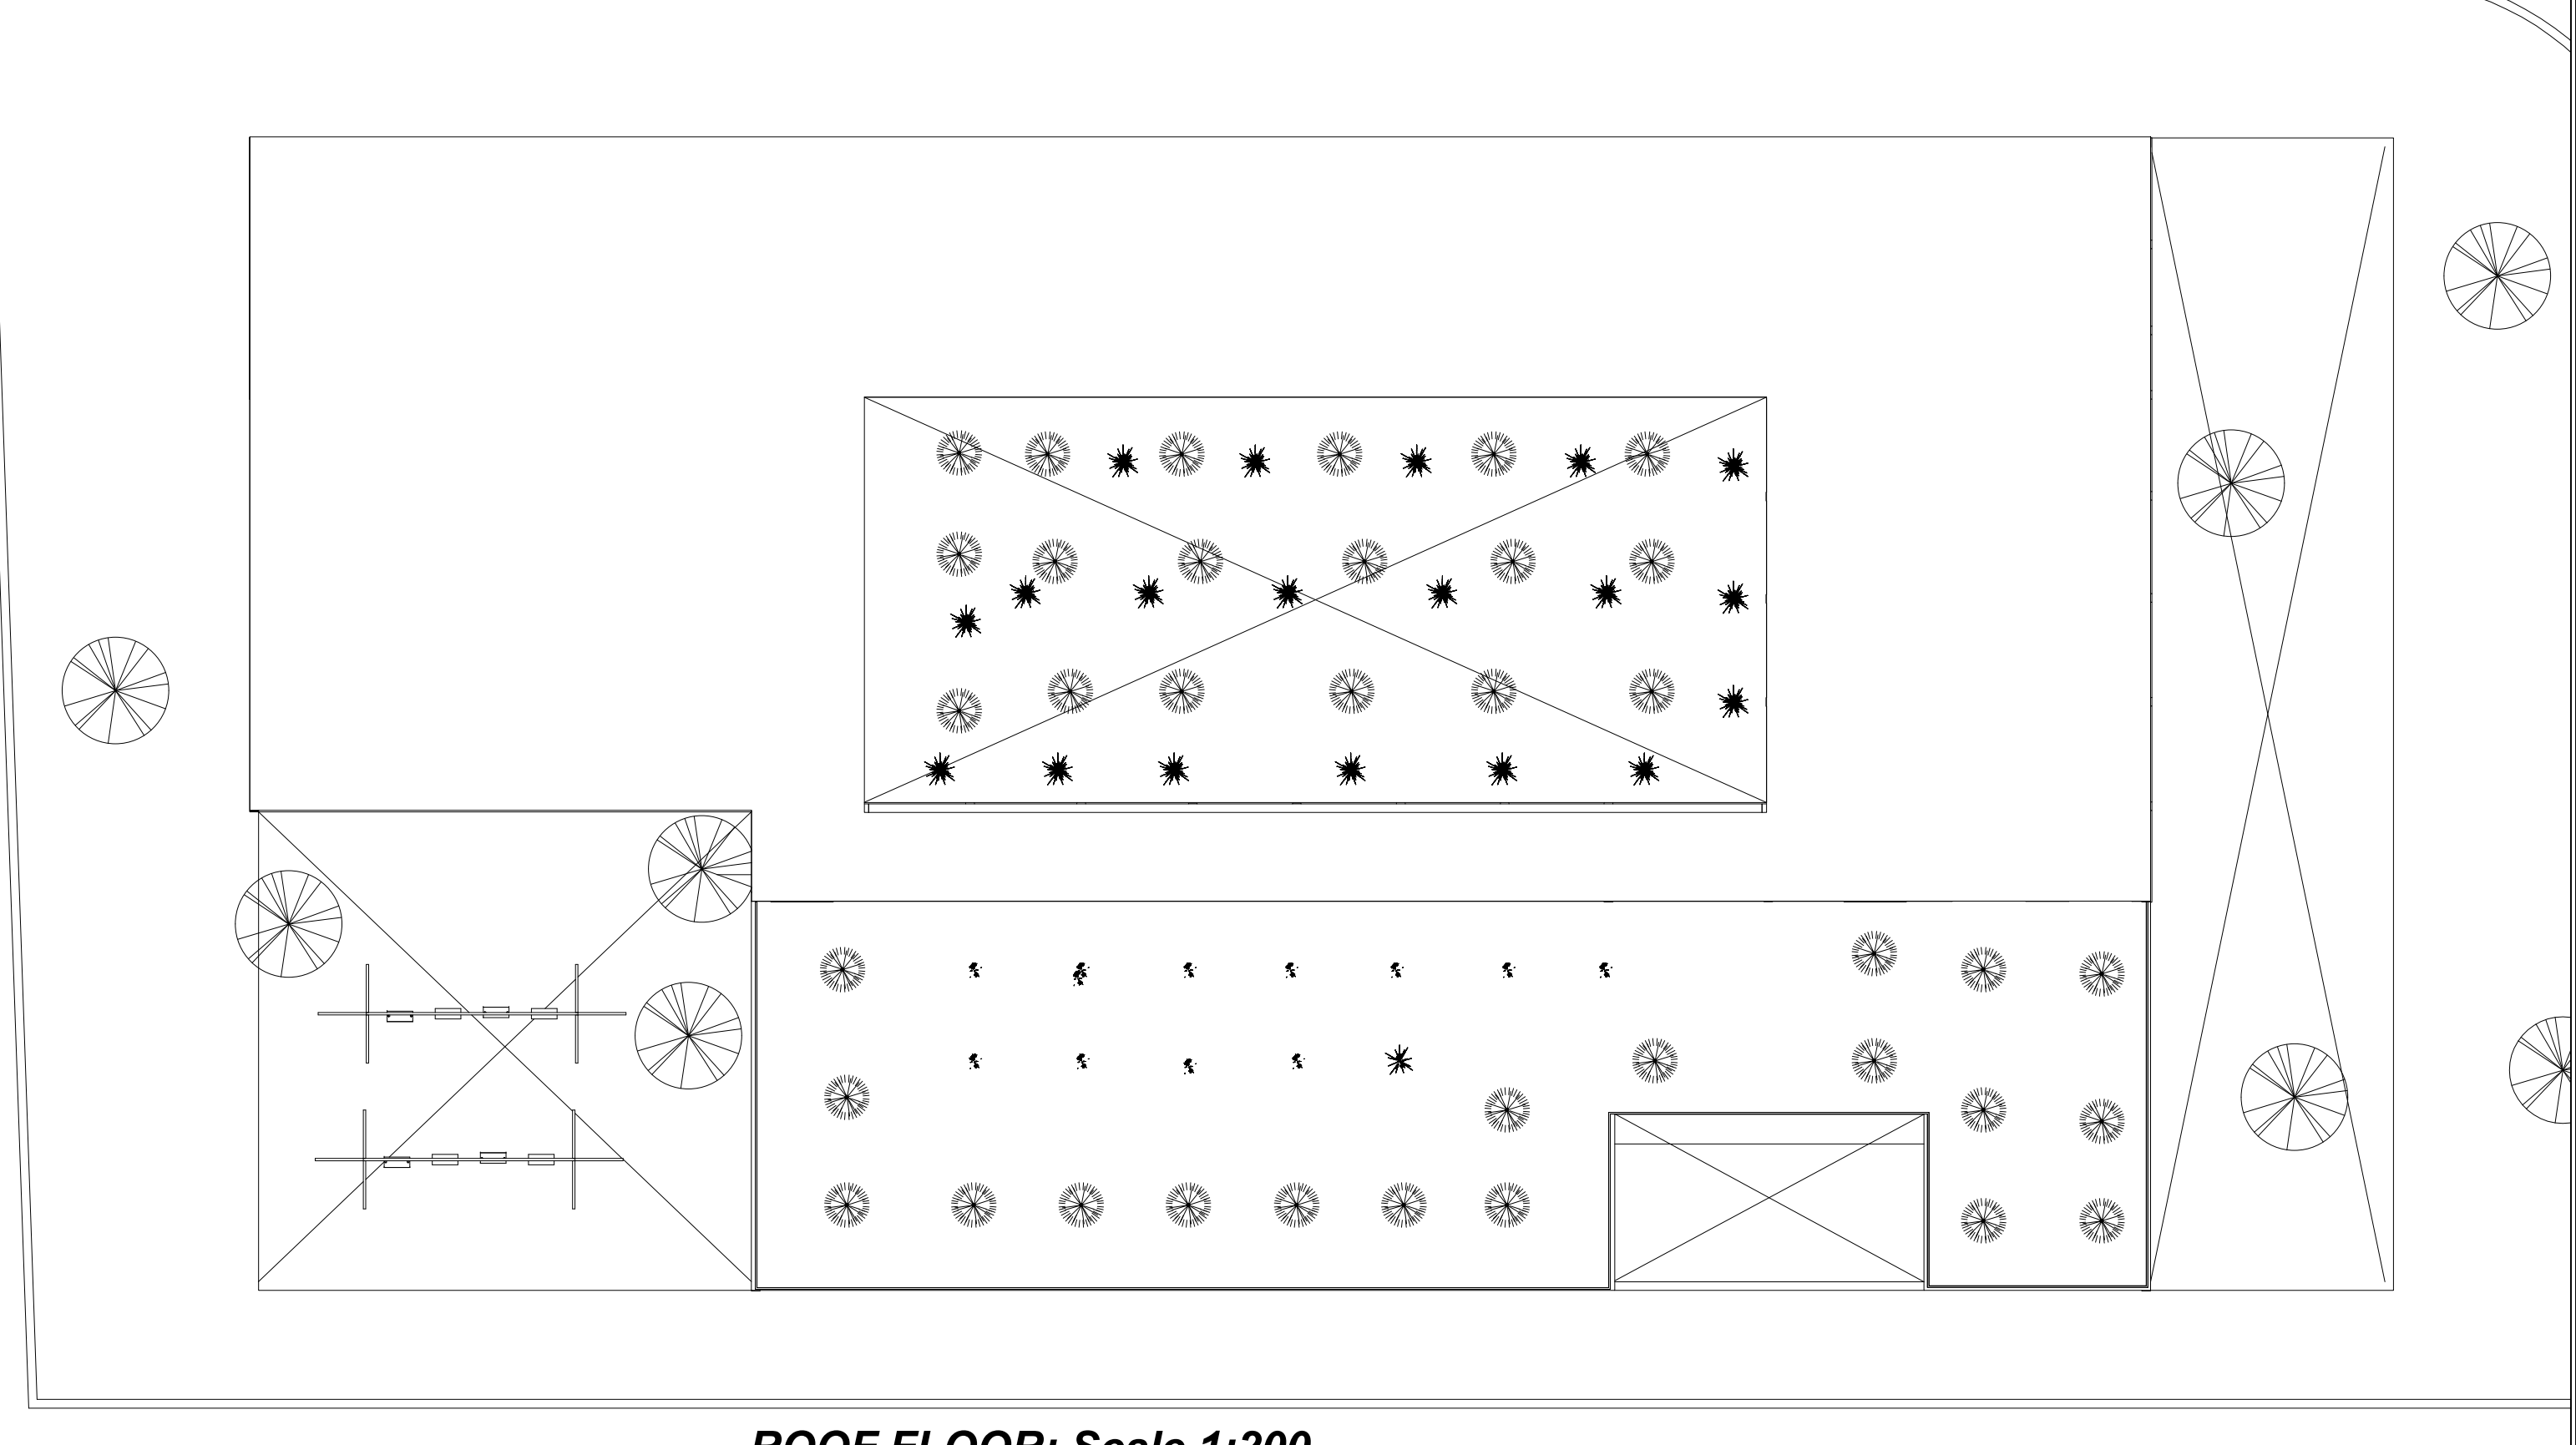


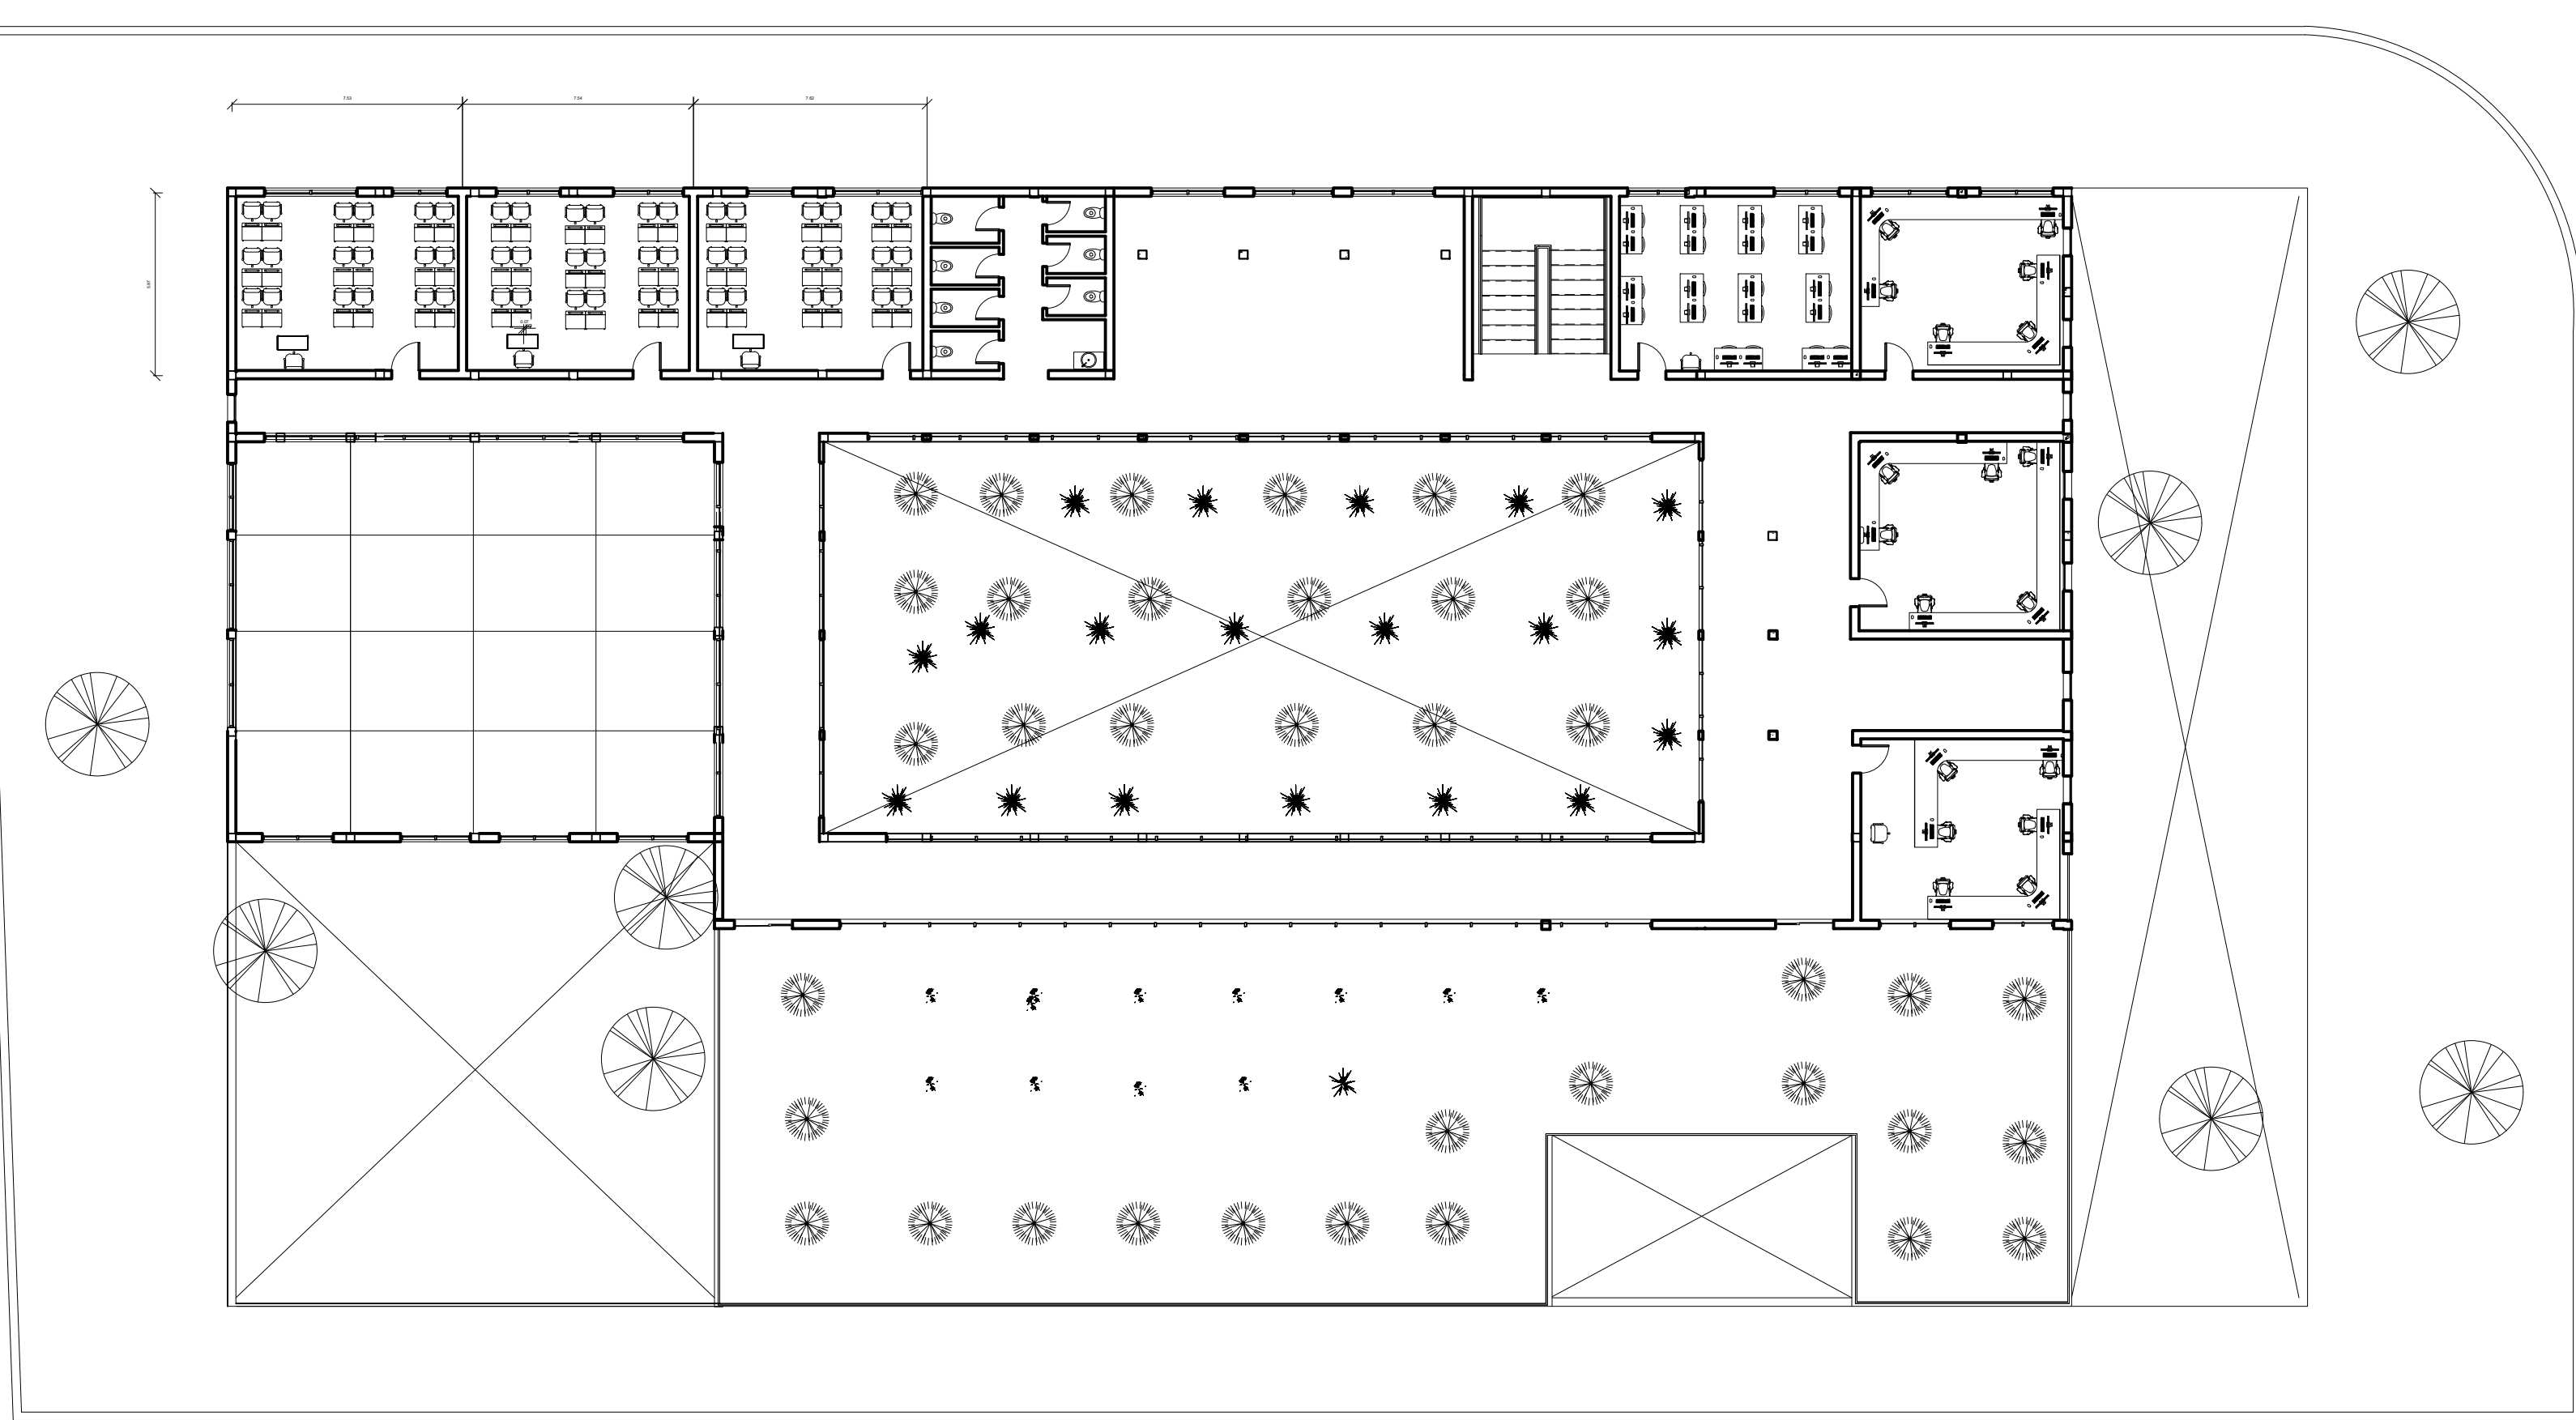

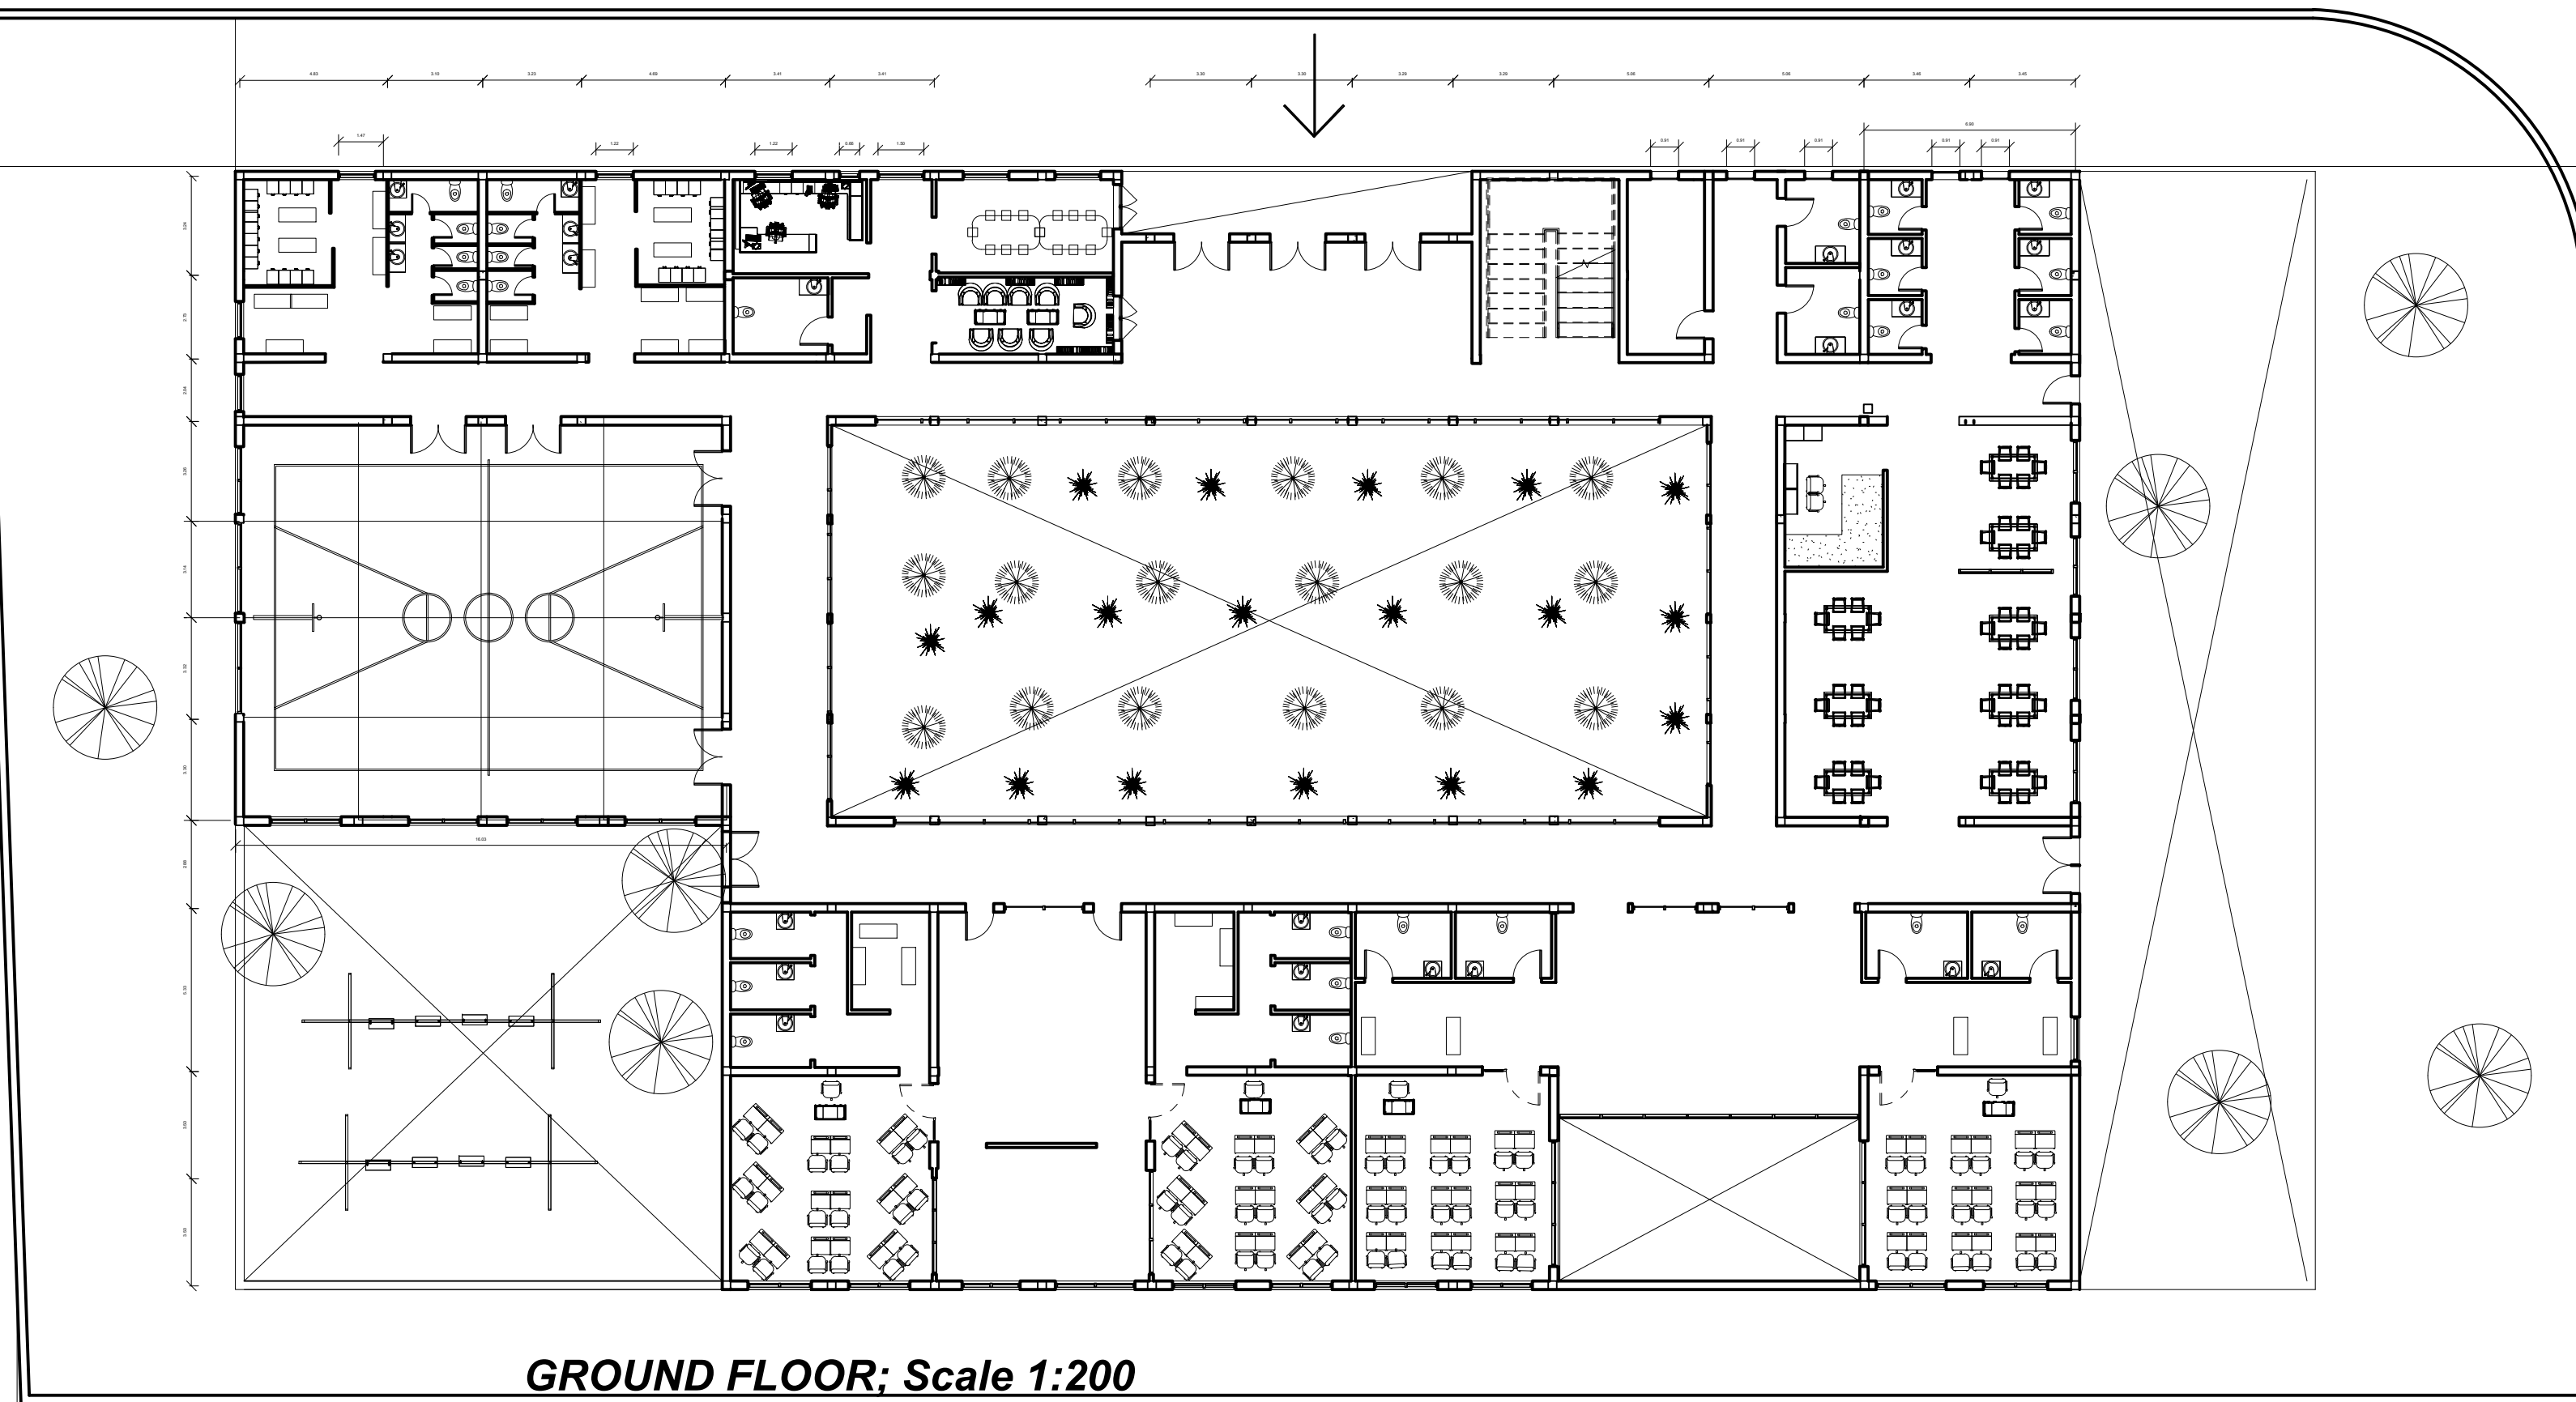


Roof Level
6.00 m

Level 1
3.00 m

Outer Wall Boundry
1.50 m





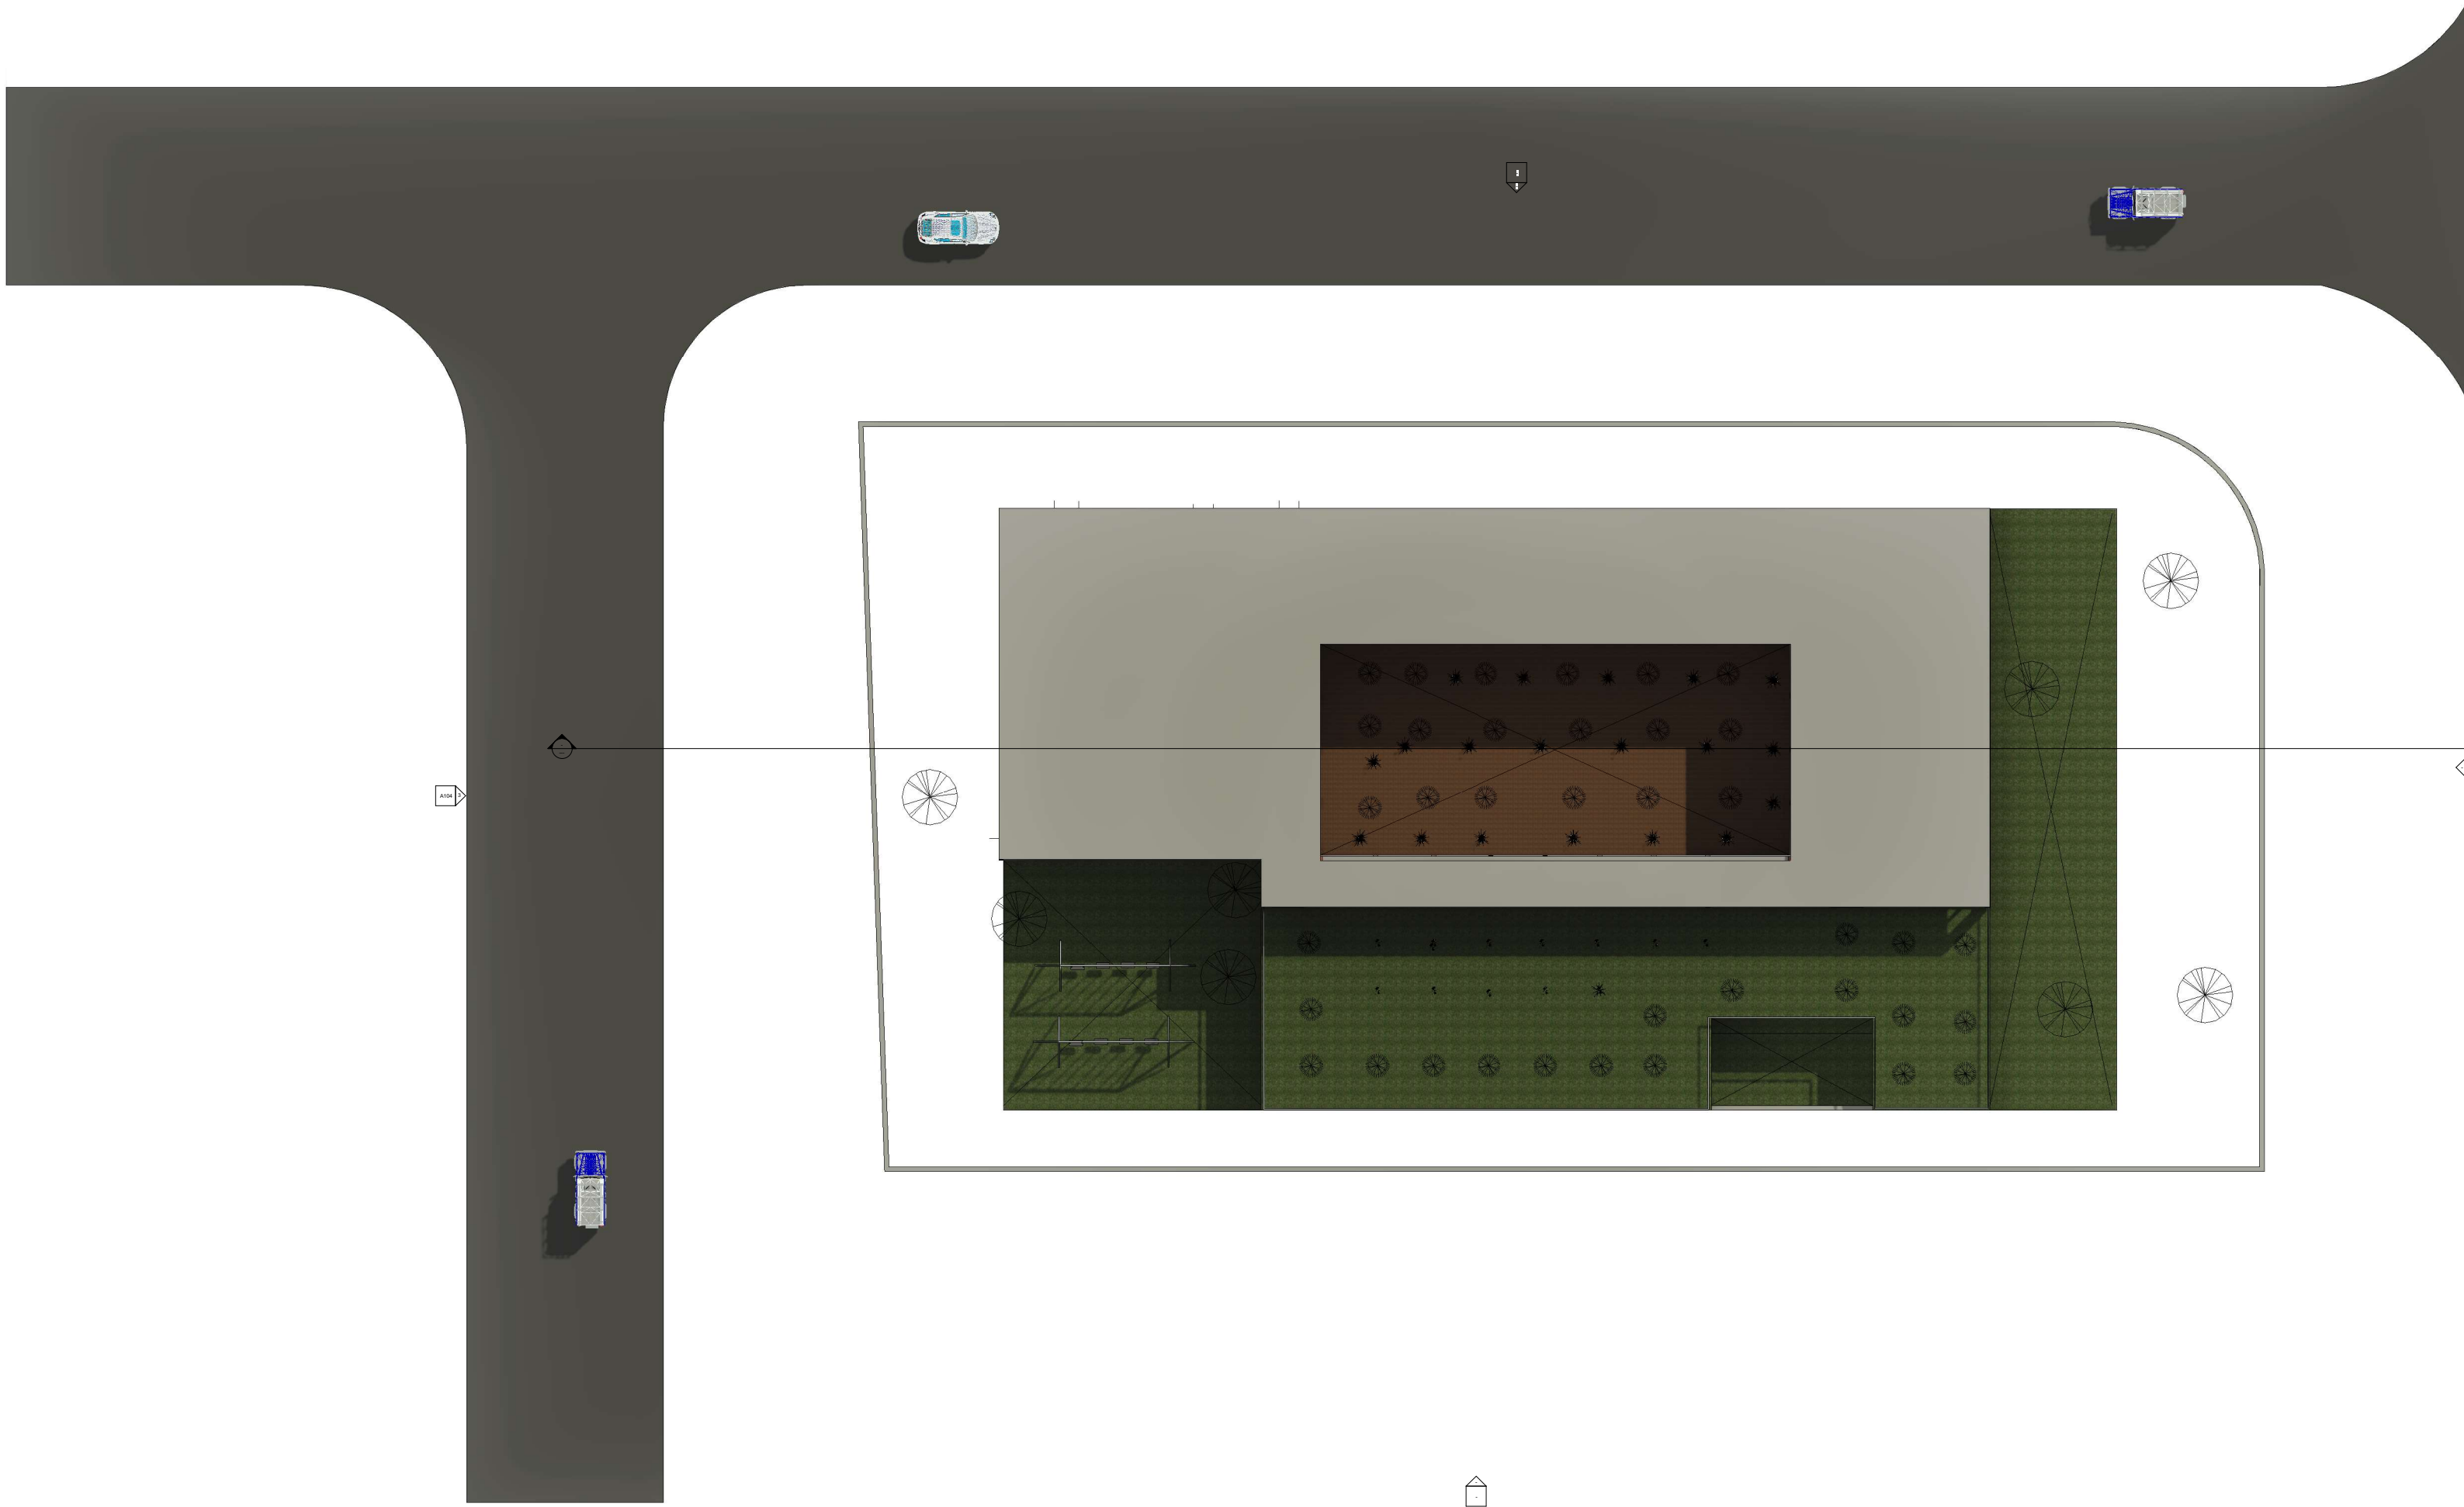



Site Plan; Scale 1:500 | Usama Ali Sher, Taimoor Mirza